


PLANTA PISO

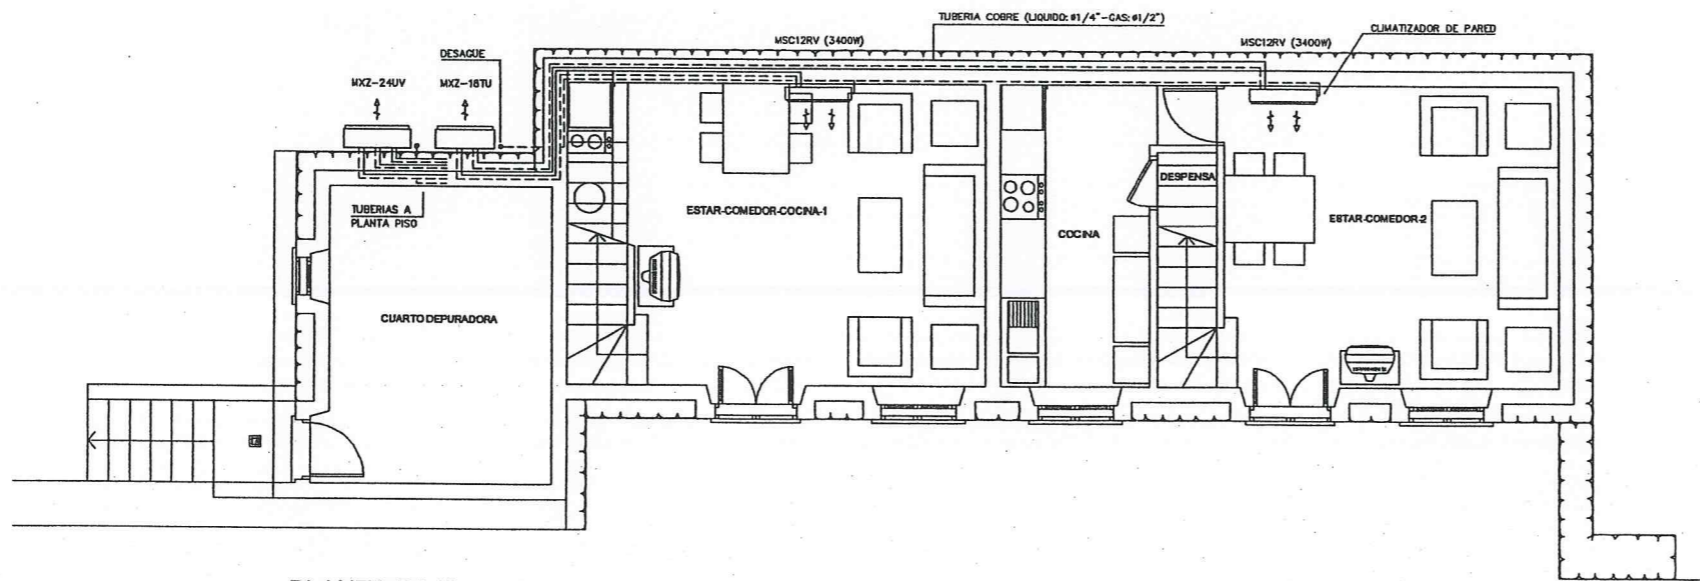

PLANTA BAJA

TUBERIA DE COBRE	ASLAMIENTO	AFRANQUEO
3/4"	AF-18,27/25,5	
1"	AF-11,00/13,5	
1 1/4"	AF-7,00/9,5	
1 1/2"	AF-13,00/14,5	

DETALLE AISLAMIENTO TUBERIAS